


New anchors  
Inside Existing  
Anchors  
By 40'

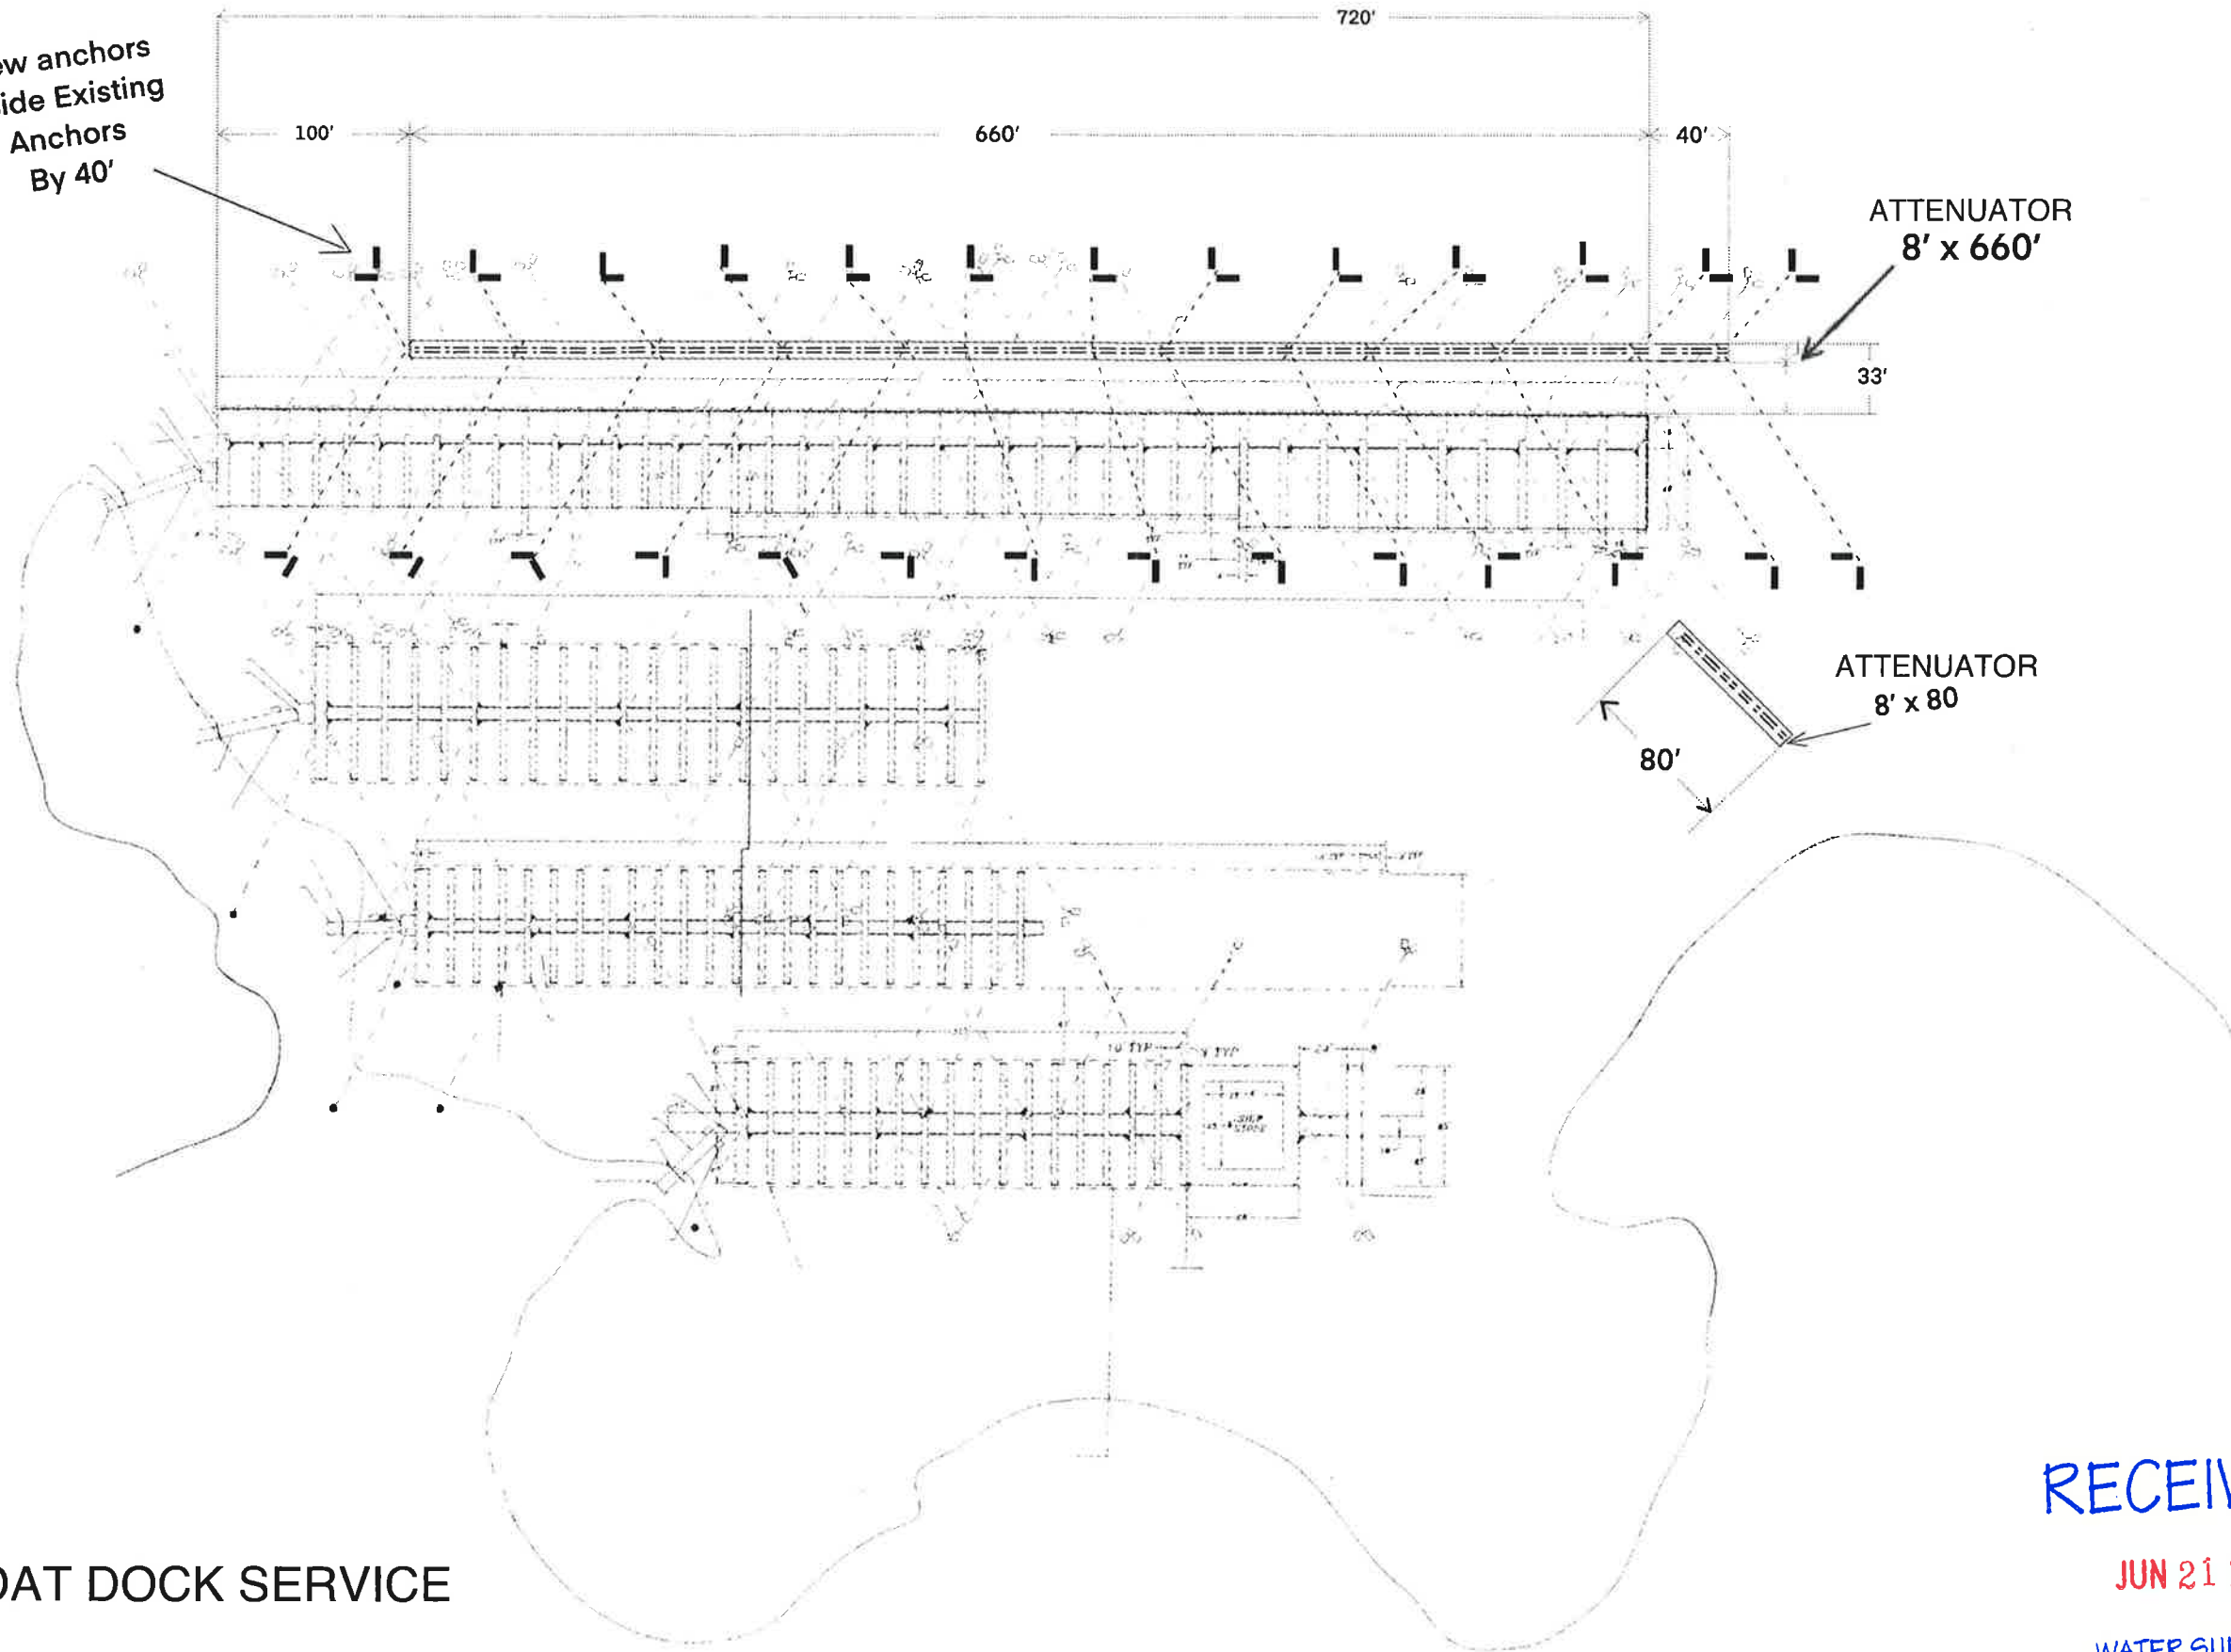

R.B.D.S  
RELIABLE BOAT DOCK SERVICE  
6/21/2024

MARINA SKETCH FOR L.B.J  
WAVE ATTENUATORS

RECEIVED

JUN 21 2024

WATER SURFACE  
MANAGEMENT

3" x 3" X .24" Angle Iron Frames

5/8 Grade 5 Bolts  
(double Nut)

3" x 3" x .25" angle iron  
with 3/4" round stock bent

3/4" Twist Shackle

5" Thick x 5' Deep  
Concrete Reinforced  
Swinging  
Wave Wall


RECEIVED

JUN 21 2024

WATER SURFACE  
MANAGEMENT

DRAWN Jonathan Bruce Nelson	3/19/2024	Reliable Boat Dock Services	
CHECKED		TITLE	
QA		H Dock Iso Views	
MFG		SIZE	DWG NO
APPROVED		D	Lake Travis Lodges
		SCALE	1/10
			SHEET 5 OF 5

# WAVE WALL FRAME VIEW

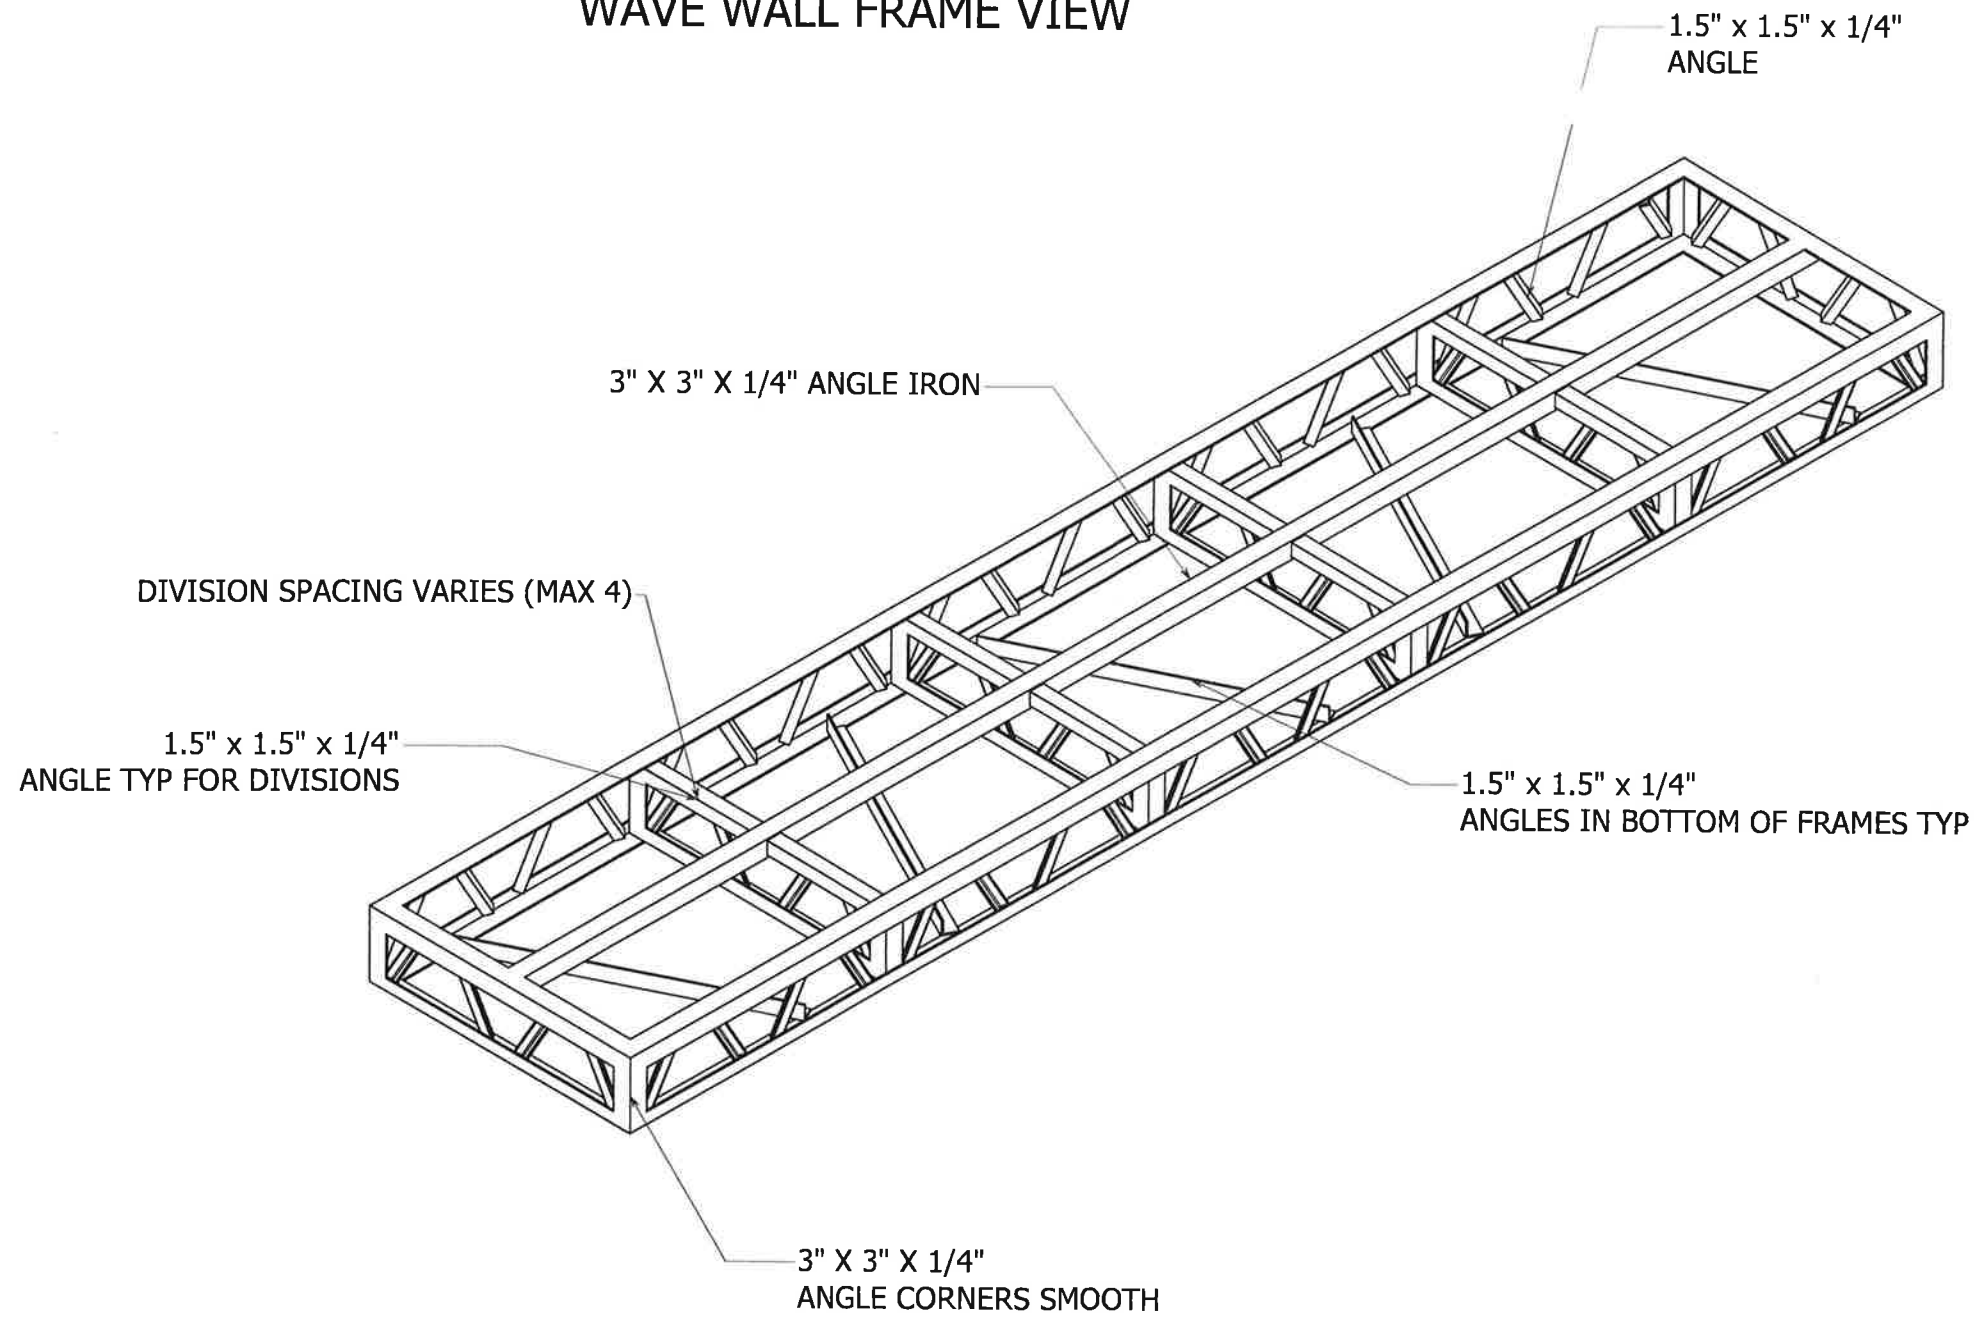

RECEIVED

JUN 21 2024

WATER SURFACE  
MANAGEMENT

DRAWN Jonathan Nelson	3/21/2024	Reliable Boat Dock Services	
CHECKED		TITLE Wave Break Frame	
QA		SIZE	DWG NO Frame Details
		SCALE	REV 1